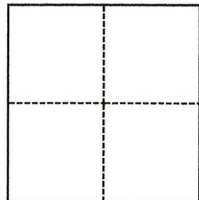


CORNER RECORD

Agency Index BK. 20 Pg 66Document Number 20180044City of Rocklin County of Placer, CaliforniaBrief Legal Description Rear property corners of Lot 55, P Maps 65**CORNER TYPE****COORDINATES (Optional)**

- ☐ Government Corner ☐ Control
☐ Meander ☒ Property
☐ Rancho ☐ Other

Date of Survey May 1, 2018

N. _____ E. _____

Elevation _____

Units ☐ Metric ☐ U.S. Survey Foot

Horizontal Datum _____

Zone _____ Epoch Date _____

Vertical Datum _____

☐ Complies with Public Resources Code §§8801-8819☐ Complies with Public Resources Code §§8890-8902

Sec. 13, T11N, R6E

PLS Act Ref.: ☒ 8765(d) ☐ 8771 ☐ 8773 ☐ Other:

Corner/
Monument: ☐ Left as found ☐ Established ☐ Rebuilt ☐ Pre-Construction
☐ Found and tagged ☒ Reestablished ☐ Referenced ☐ Post-Construction

Narrative of corner identified and monument as found, set, reset, replaced, or removed:

☒ See sheet #2 for description(s):**SURVEYOR'S STATEMENT**

This Corner Record was prepared by me or under my direction in conformance with


the Professional Land Surveyors' Act on July 3, 2018Signed [Signature] P.L.S. or R.C.E. No. 6947**COUNTY SURVEYOR'S STATEMENT**

This Corner Record was received _____

and examined and filed July 11, 2018Signed [Signature] P.L.S. or R.C.E. No. 6584Title County Surveyor

County Surveyor's Comment _____

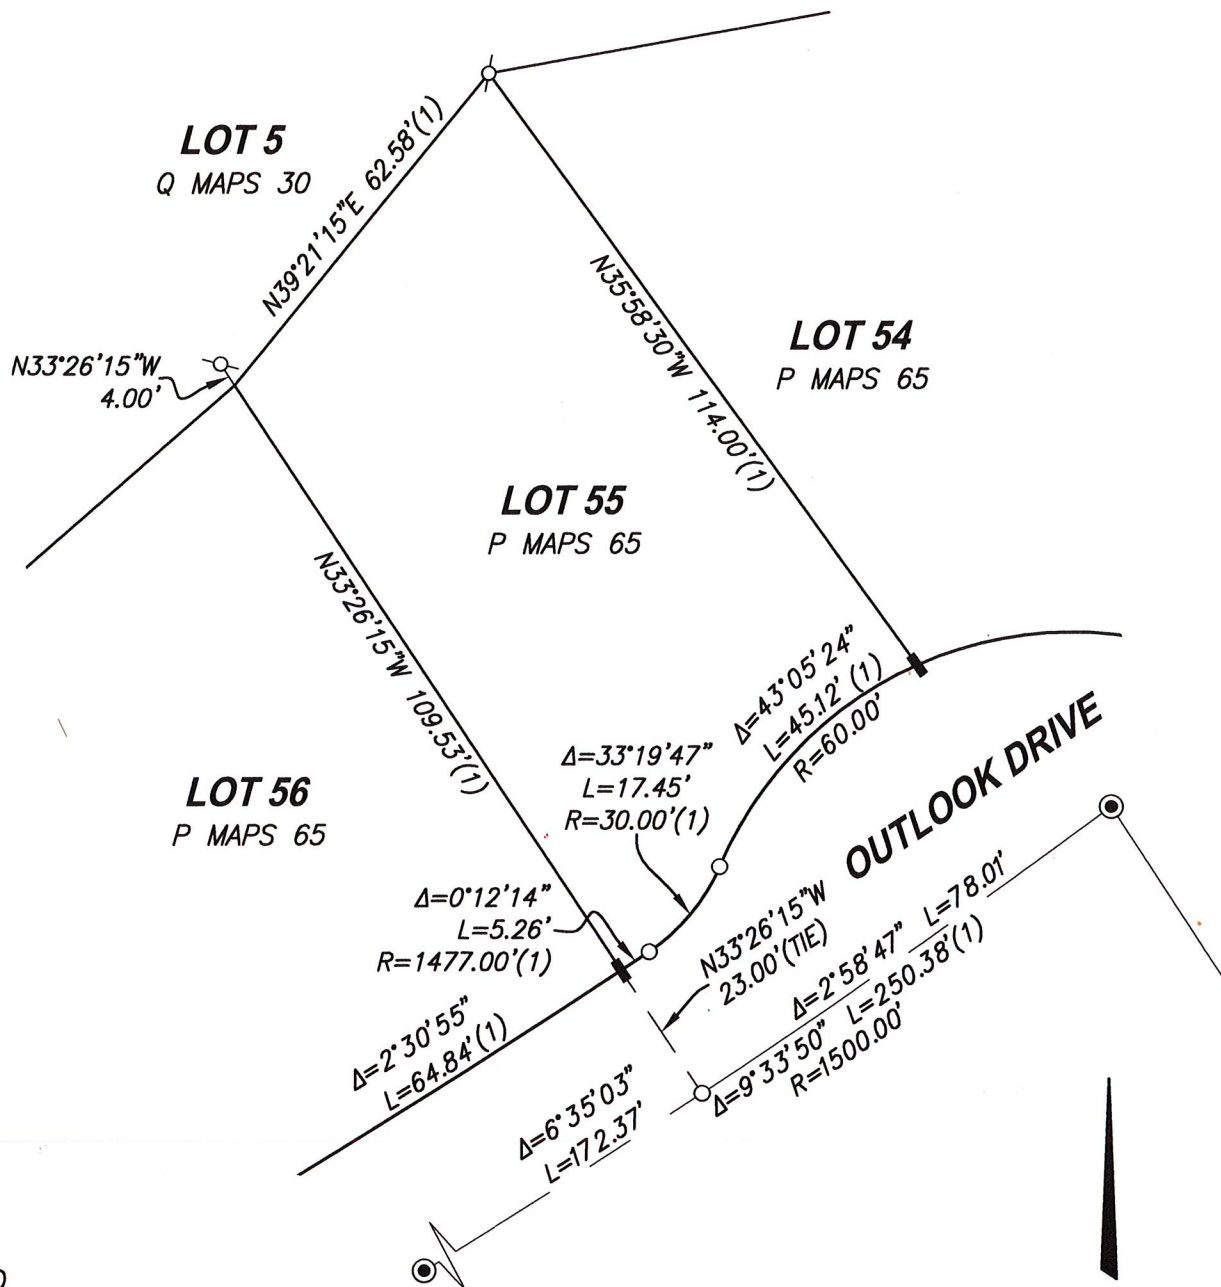

**LEGEND**


- - - - FOUND GASH IN BACK OF WALK (1)
- ⊙ - - - FOUND 2" BRASS DISC STAMPED "LS 5614" (1)
- ⌒ - - - SET 3/4" IRON PIPE AND CAP "LS 6947"
- - - - DIMENSION POINT, NOTHING FOUND OR SET
- (1) - - - RECORD DATA PER P MAPS 65

SCALE 1" = 30'

CenterPoint Engineering, Inc.

Civil Engineering & Land Surveying

1217 Pleasant Grove Blvd, Suite 130 • Roseville, CA • 95678
Phone: 916-773-4006 Fax: 916-773-4498

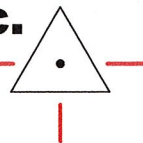

DRAWN BY: BB

CHECKED BY: MH

SHEET: 2 OF 2

SCALE: 1" = 30'

DATE: 7-3-2018

FILE: K:\195200\SURVEY\CORNER RECORD.DWG